


# SUWANEE COMMUNITY GARDEN MASTER PLAN

JULY 16, 2009

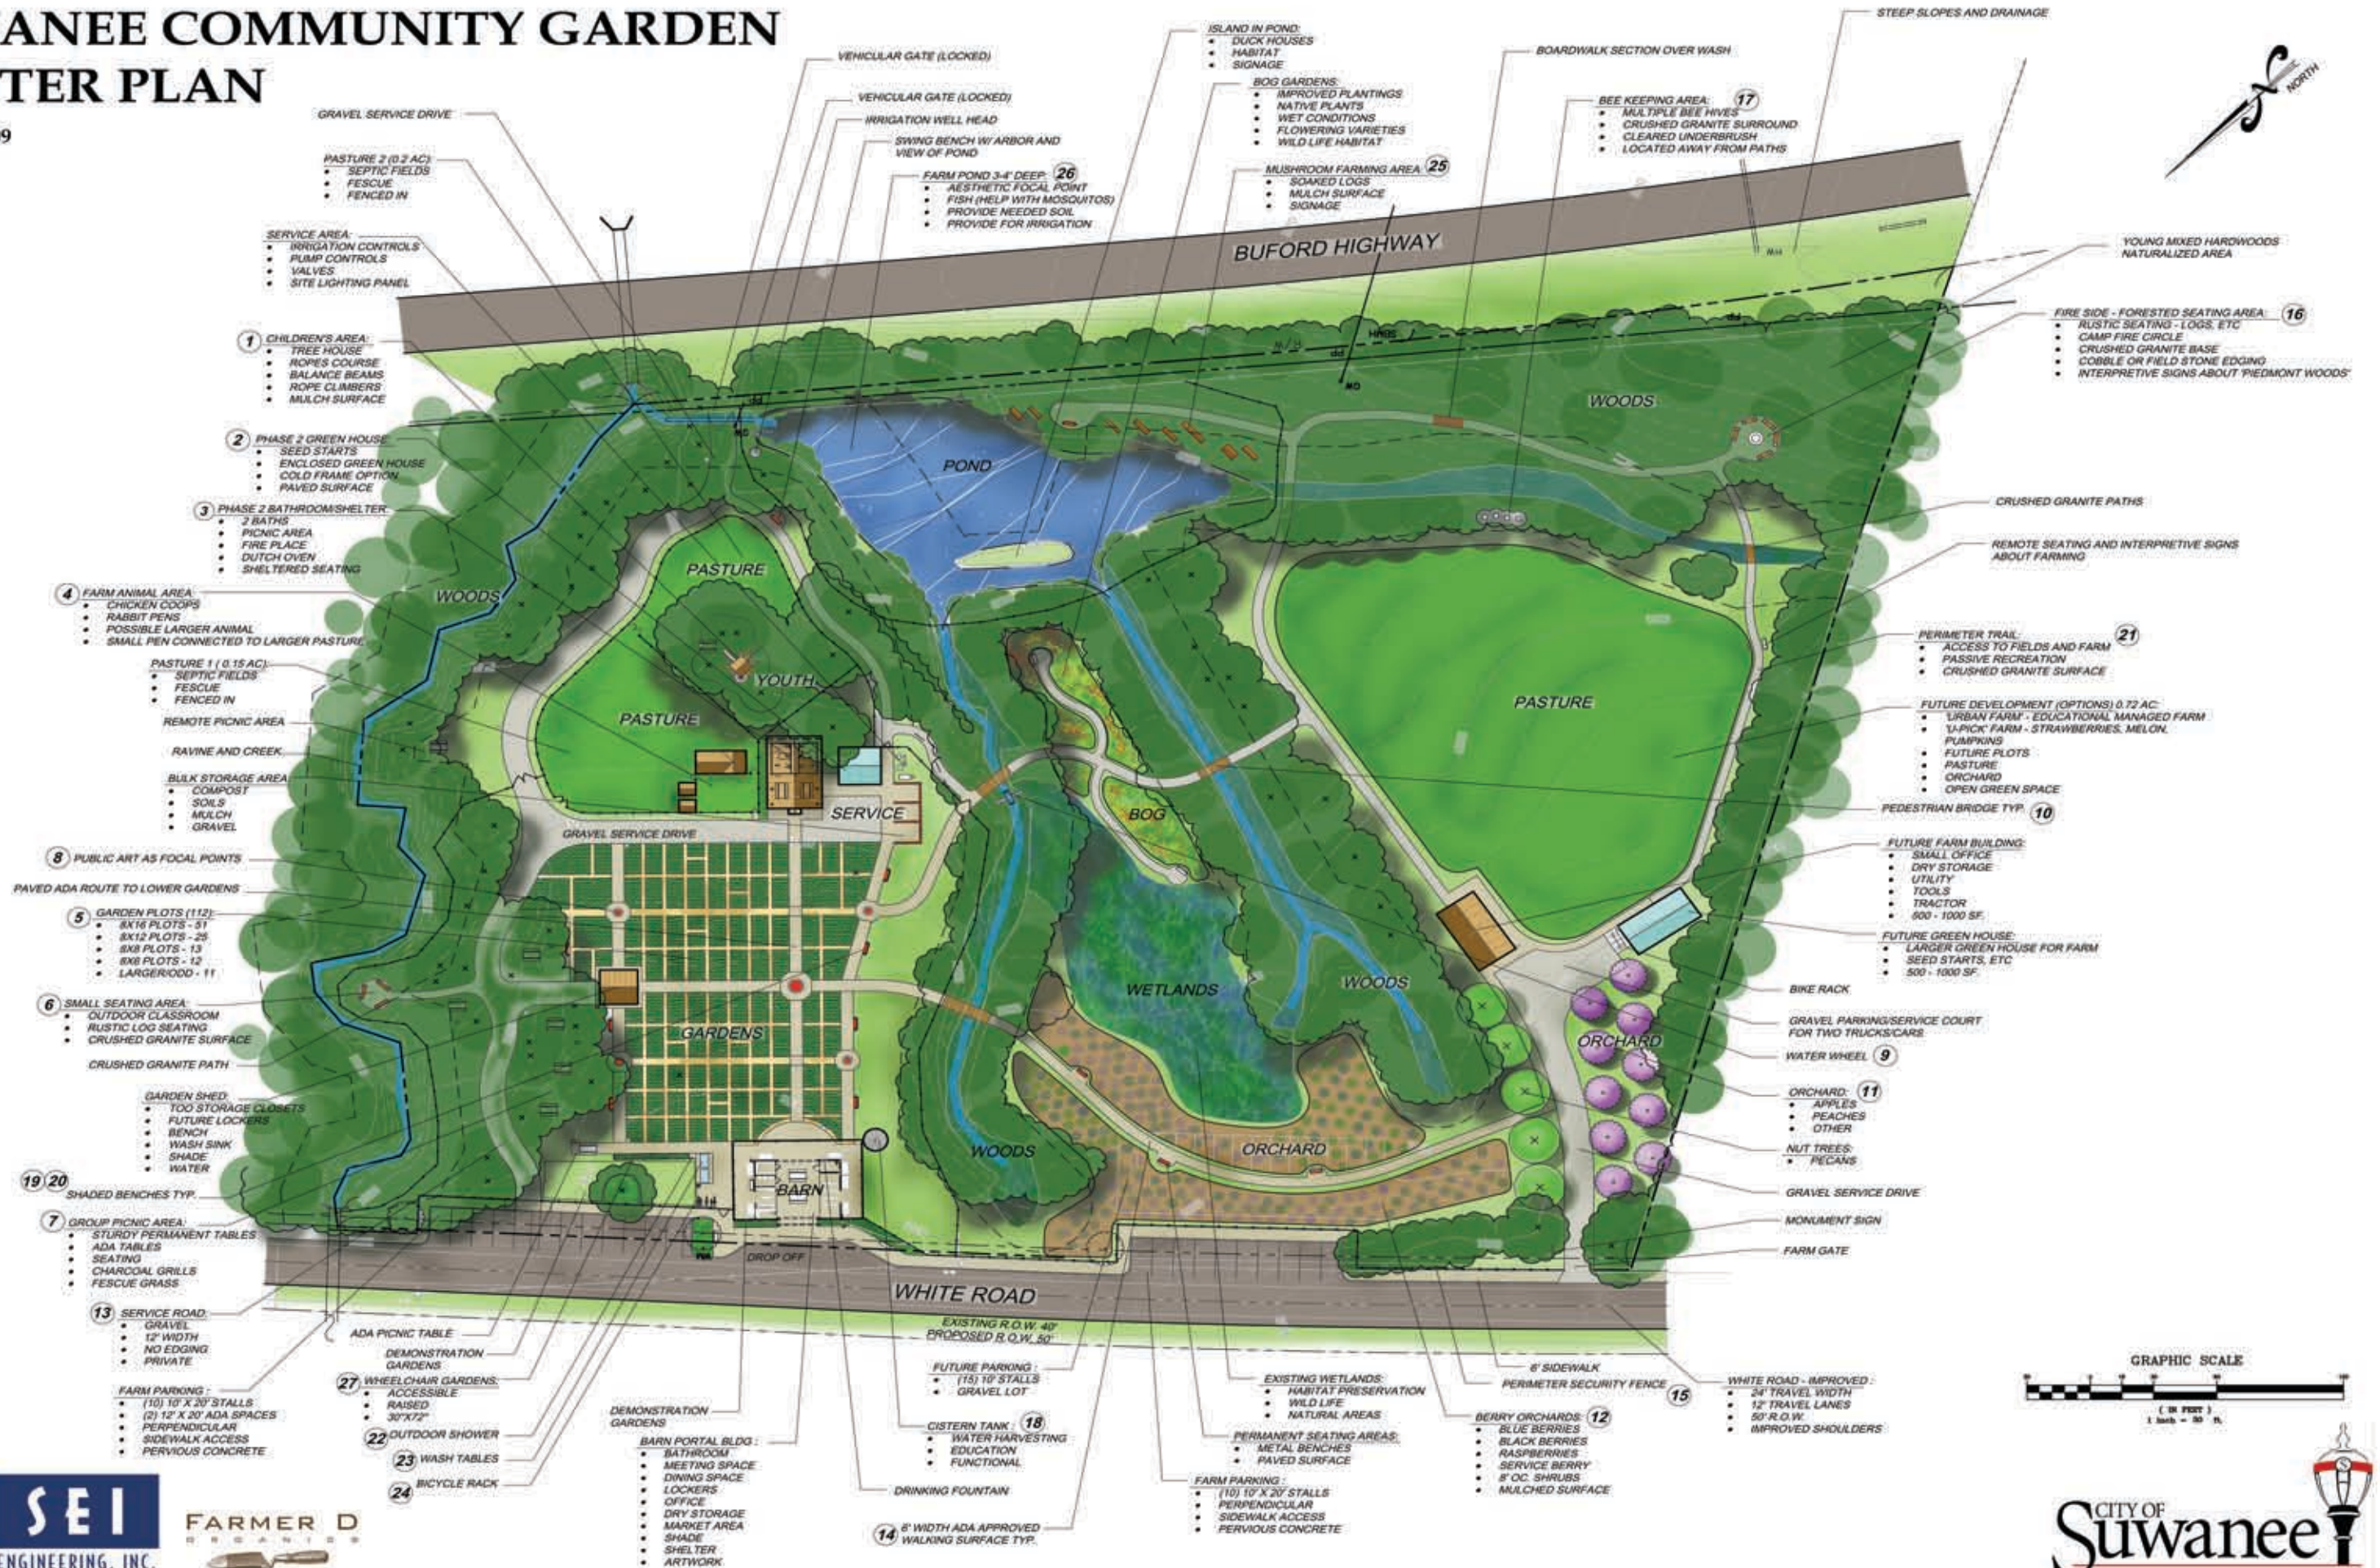

NOTE: THIS PLAN IS A CONCEPT PLAN ONLY AND IS SUBJECT TO CHANGE AT ANY TIME.